


CERTIFICATION

FILE# 61-A002-Q

THIS IS TO CERTIFY THAT I HAVE SURVEYED THE PROPERTY SHOWN HEREON FOR THE PURPOSE OF LOCATING THE IMPROVEMENTS, SAID IMPROVEMENTS ARE SHOWN AS LOCATED.

William E. Petherbridge

WILLIAM E. PETHERBRIDGE
PROFESSIONAL LAND SURVEYOR
MARYLAND REG.# 10710

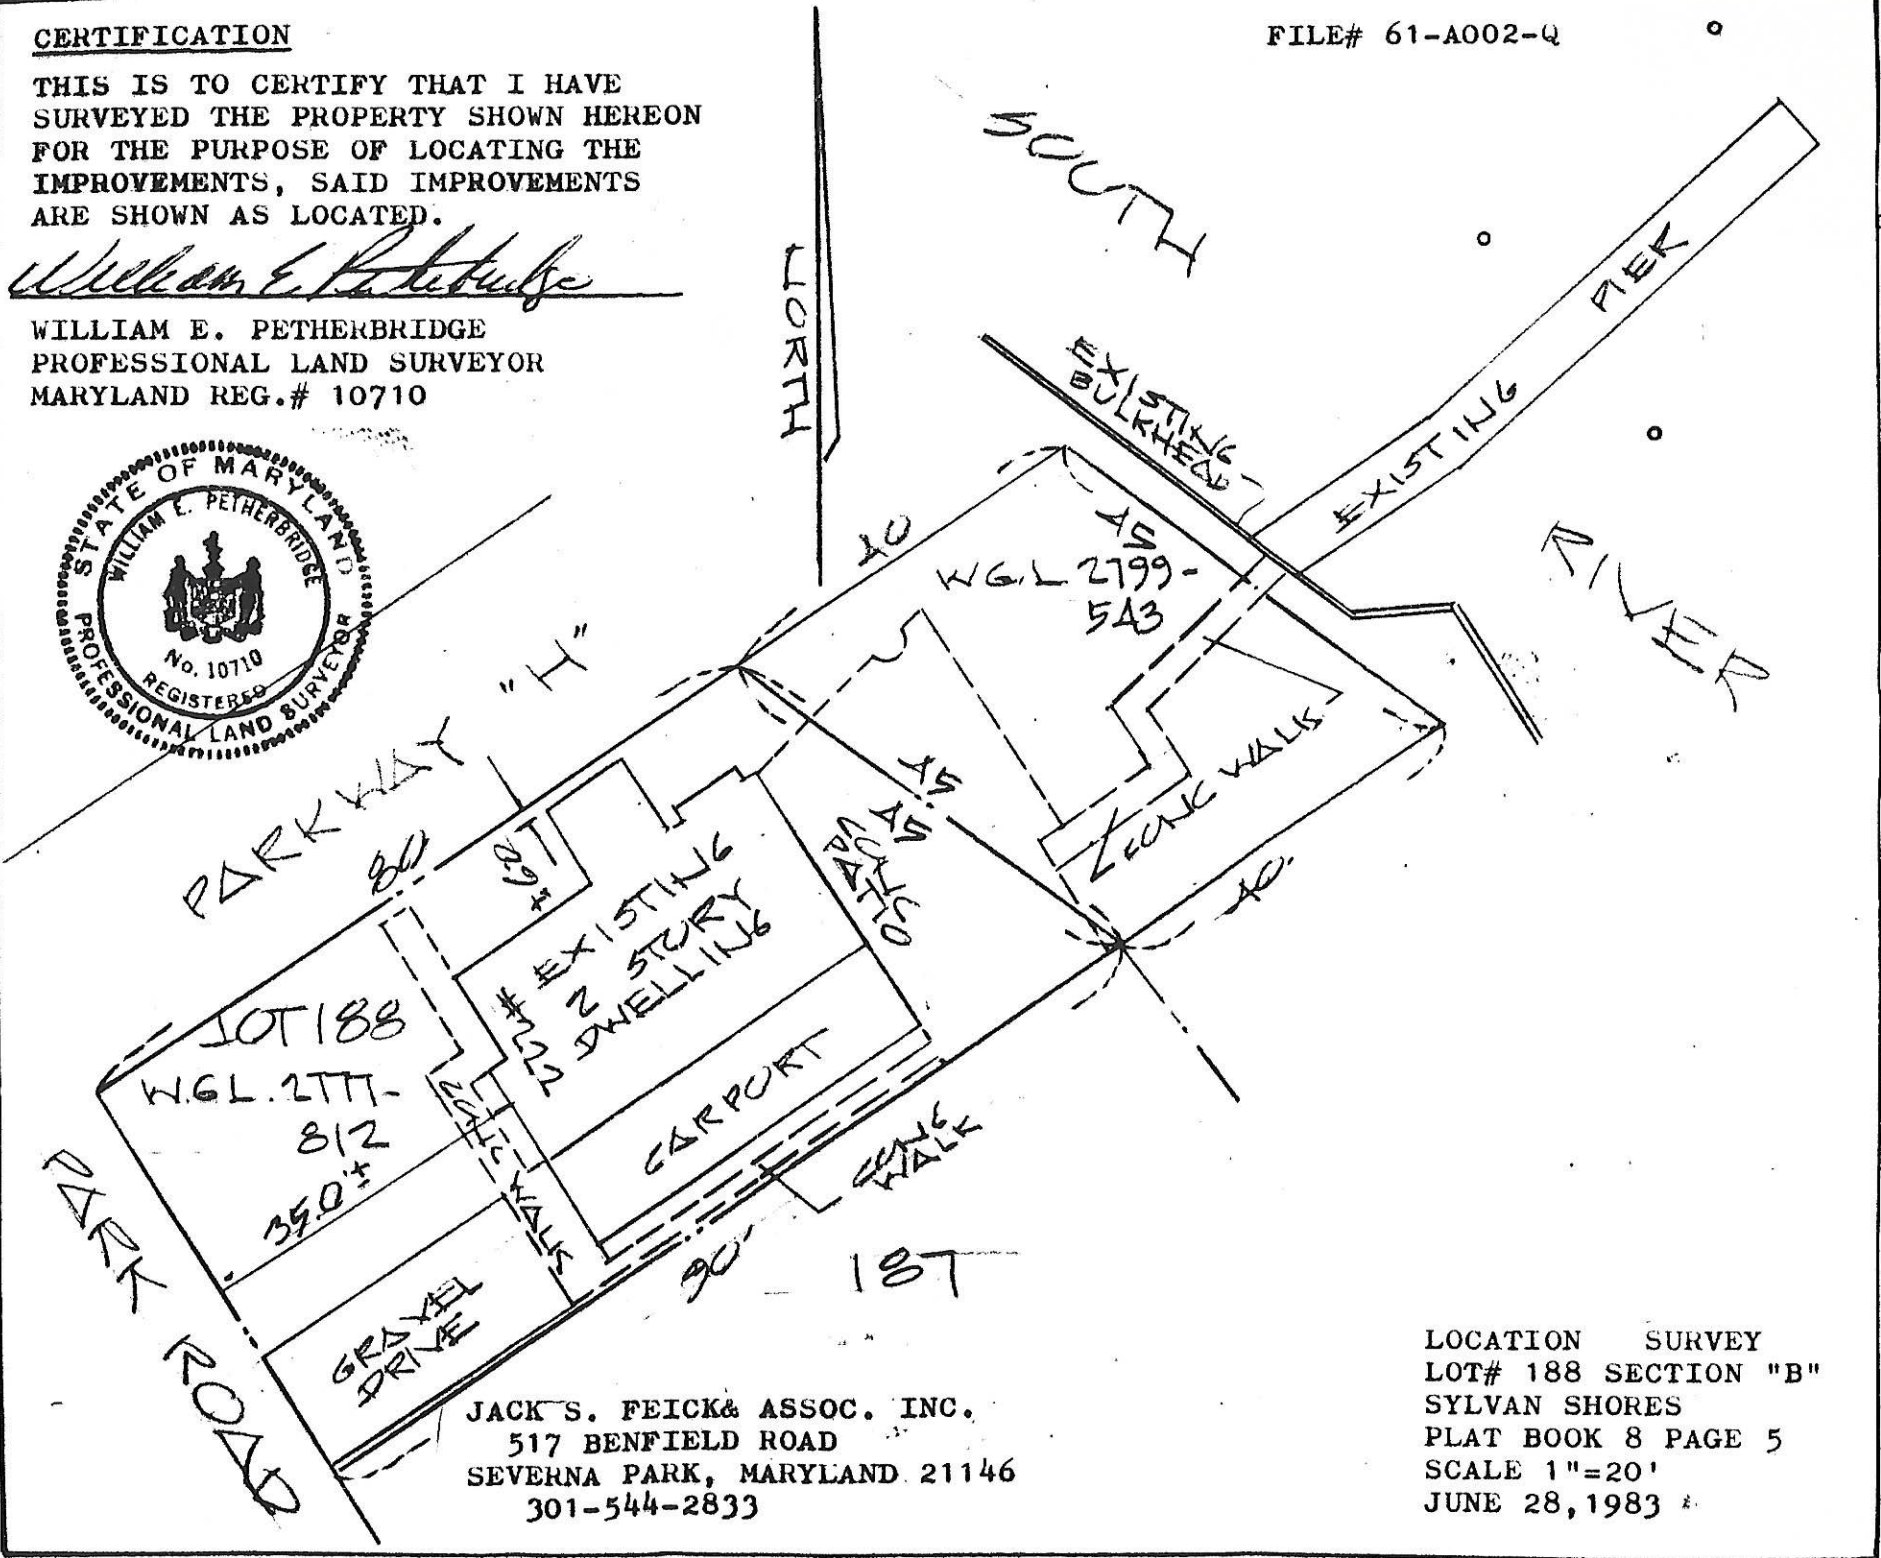

JACK S. FEICK & ASSOC. INC.
517 BENFIELD ROAD
SEVERNA PARK, MARYLAND 21146
301-544-2833

LOCATION SURVEY
LOT# 188 SECTION "B"
SYLVAN SHORES
PLAT BOOK 8 PAGE 5
SCALE 1"=20'
JUNE 28, 1983